

# Adelaide Plan No. 6.

Re Surveyed 2<sup>nd</sup> September 1911.

University

Conservatorium


Exhibition Building

□ F.A.

## North

## Terrace

8"

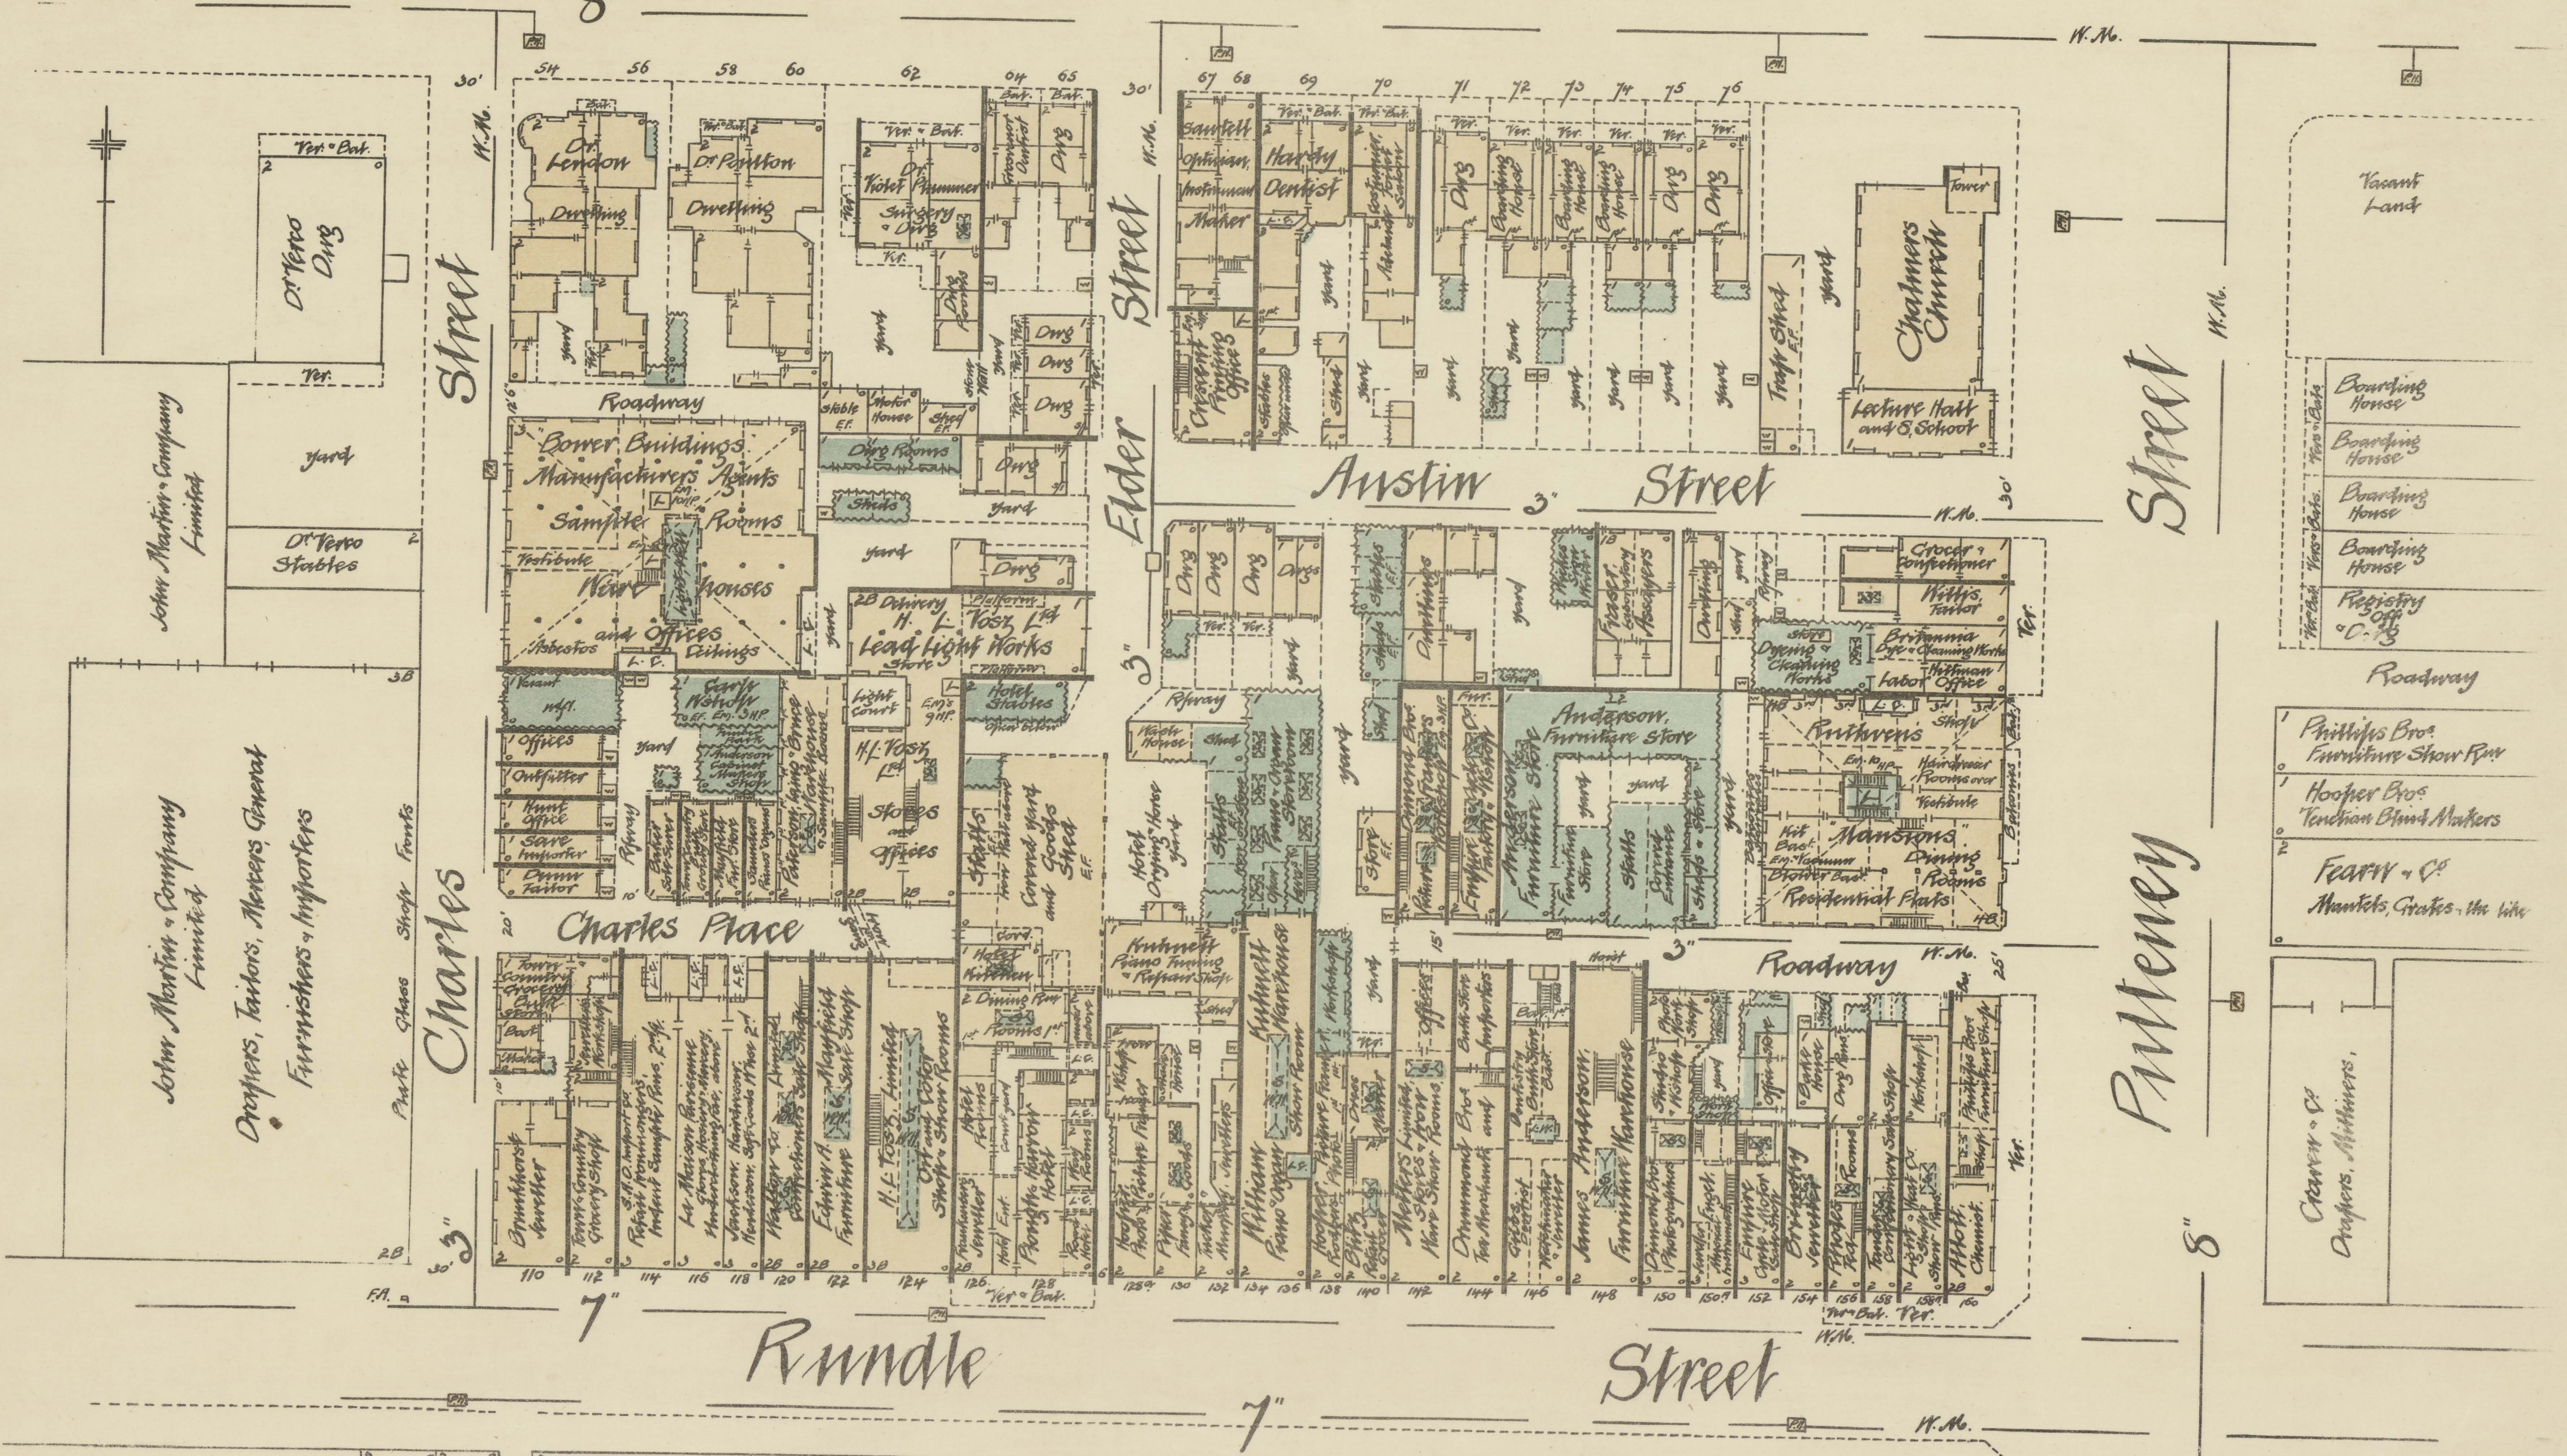

John Martin & Company Limited

John Martin & Company Limited

Drapers, Tailors, Mercers General  
Furnishers & Importers

Charles Street

Charles Place

## Rundle

## Street

Surveyed and Drawn  
for the  
Fire Underwriters Association  
of South Australia  
by  
J. R. Ferguson.  
Adelaide 7<sup>th</sup> Sept 1911.

Scale 40 feet to 1 inch

Ammoneter - Minnam  
Tobaccoists

J. T. Fitch,  
Draper

Foy & Gibson,  
General Provisioners

Grand  
Central  
Hotel

Chapman & Co.  
Drapers, Milliners.

Phillips Bros.  
Furniture Show Room

Hooper Bros.  
Tension Band Makers

Fearn & Co.  
Manicure, Grates, etc. etc.

Vacant Land

Boarding House

Boarding House

Boarding House

Boarding House

Residing Office  
C. S.