


Adelaide Plan No. 12

Re-Surveyed 10th August 1911.

Charles Bros
 Retail Grocers
 Demand Photo
 F.E. Craft
 Draper
 F.E. Craft
 Draper &
 Milliner
 Martin Bros
 Drapers - Milliners
 G. R. Mills & Co
 F. Bosc
 Jeweller
 King of
 Hanover
 Hotel
 John Martin & Co Limited
 Drapers, Tailors, Furnishers,
 Importers
 Charles St
 Brinkmore
 Jeweller

Rundle Street

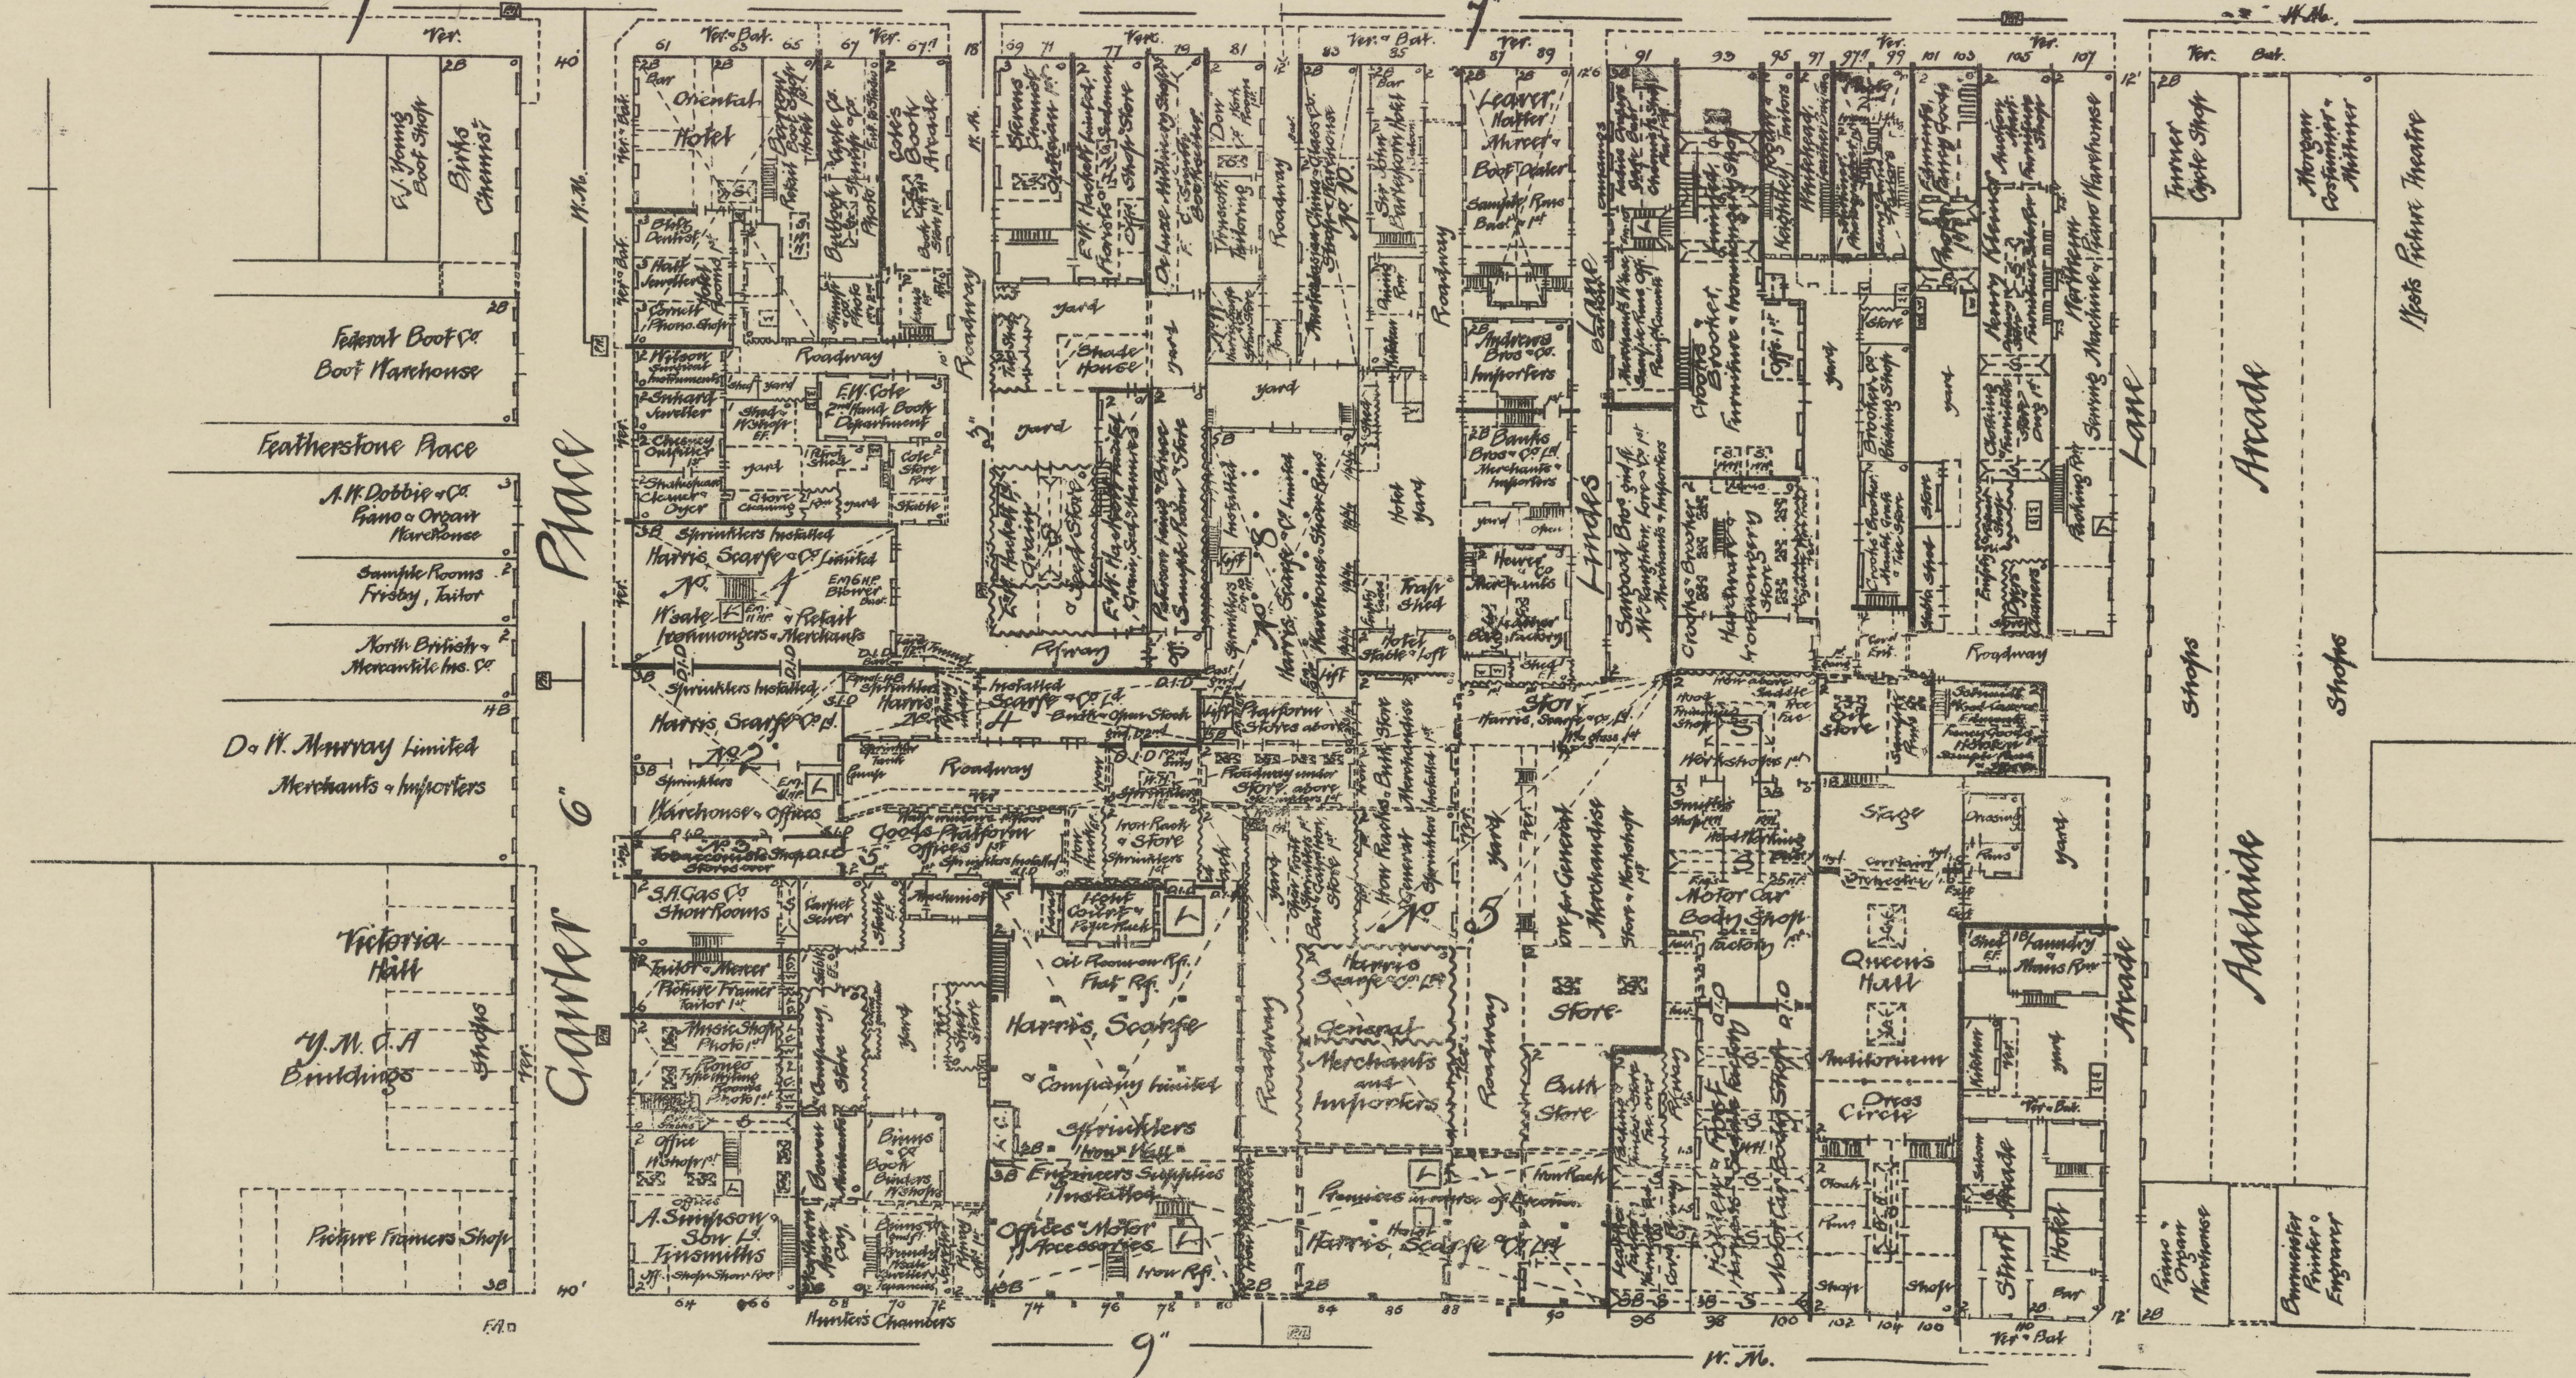

Grenfell Street

Scale 40 feet to 1 inch

Surveyed and Drawn
 for the Fire Underwriters Association
 of South Australia
 by
 J. R. Ferguson.
 Adelaide 10th August 1911.

Wilkinson & Co
 Limited
 Wholesale
 Grocers

Krunkner &
 Tobacco Merchants
 and Importers