

WATER DISTRICT.


FULLARTON, KNOXVILLE, &c.

Copyright and Act 95 of 1878.


88/2
69/2

262


275

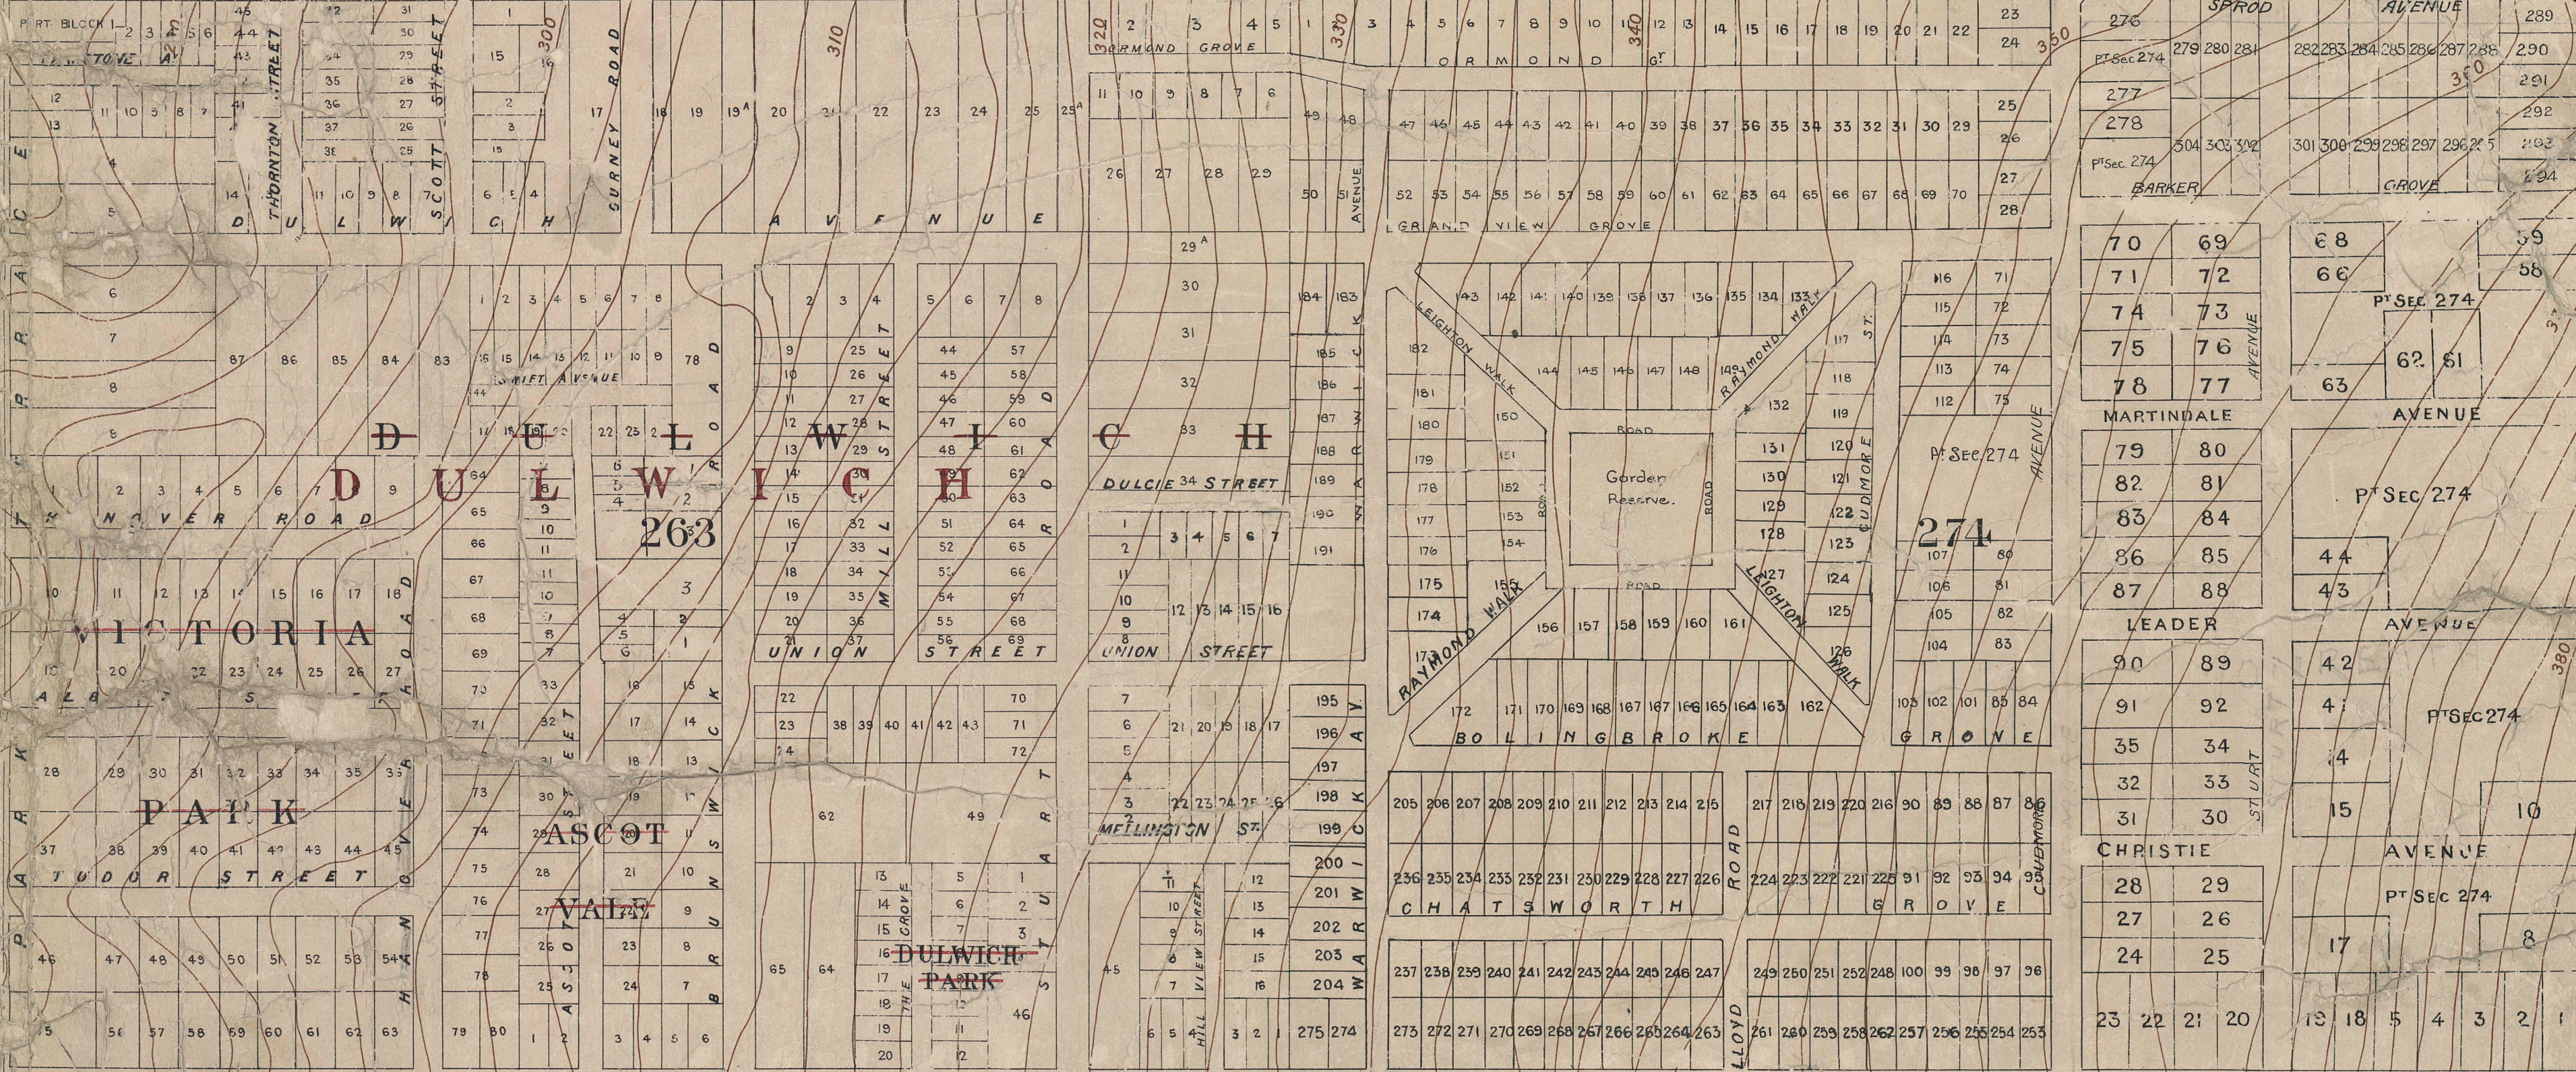

291

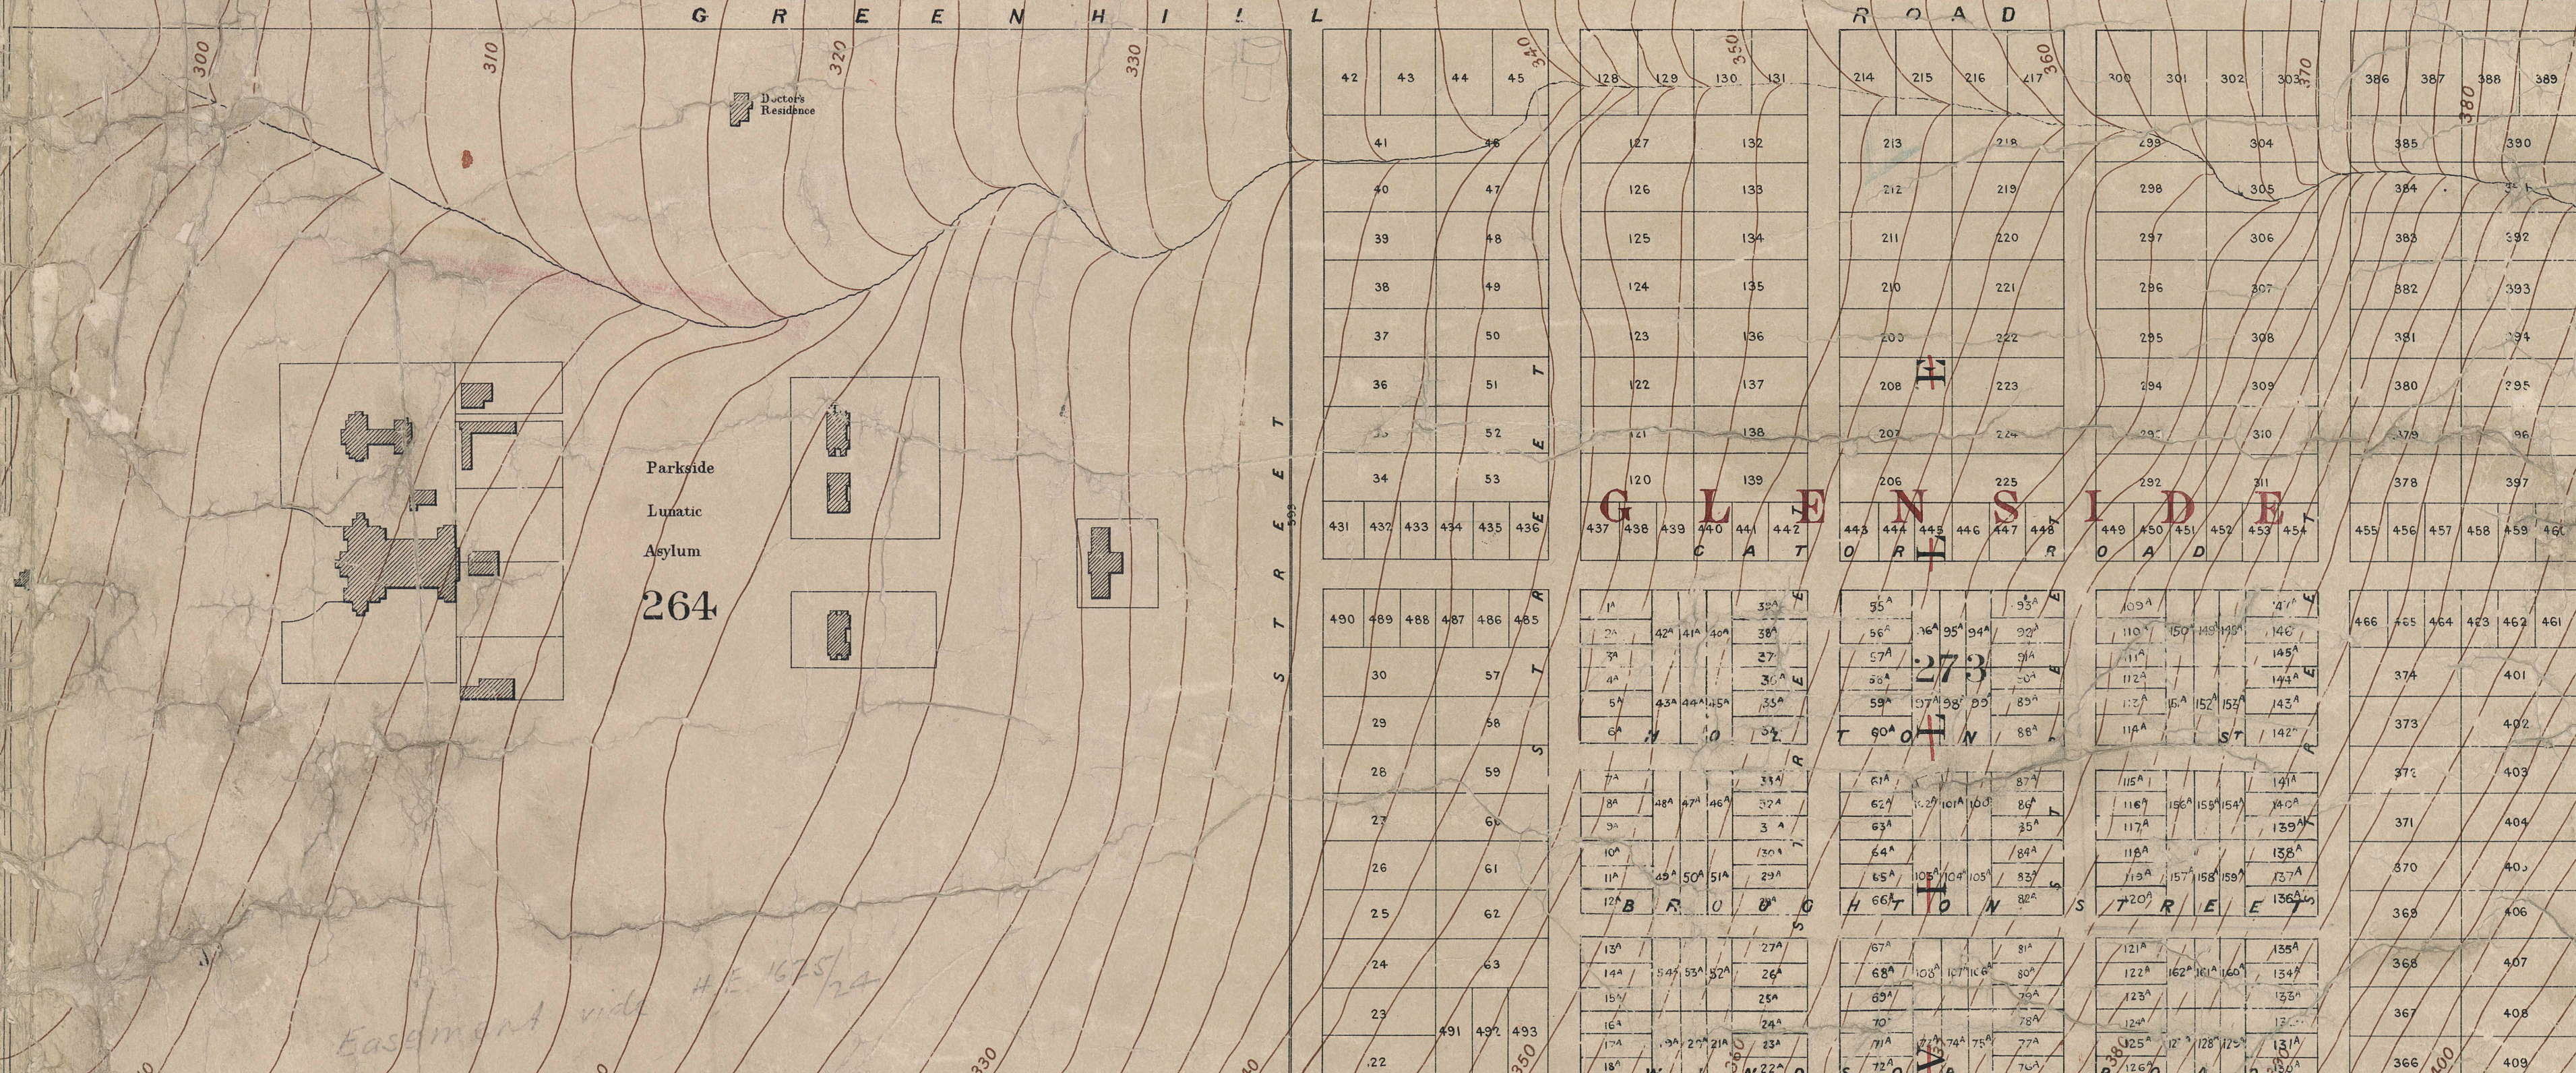

Valley Road in South Hobart

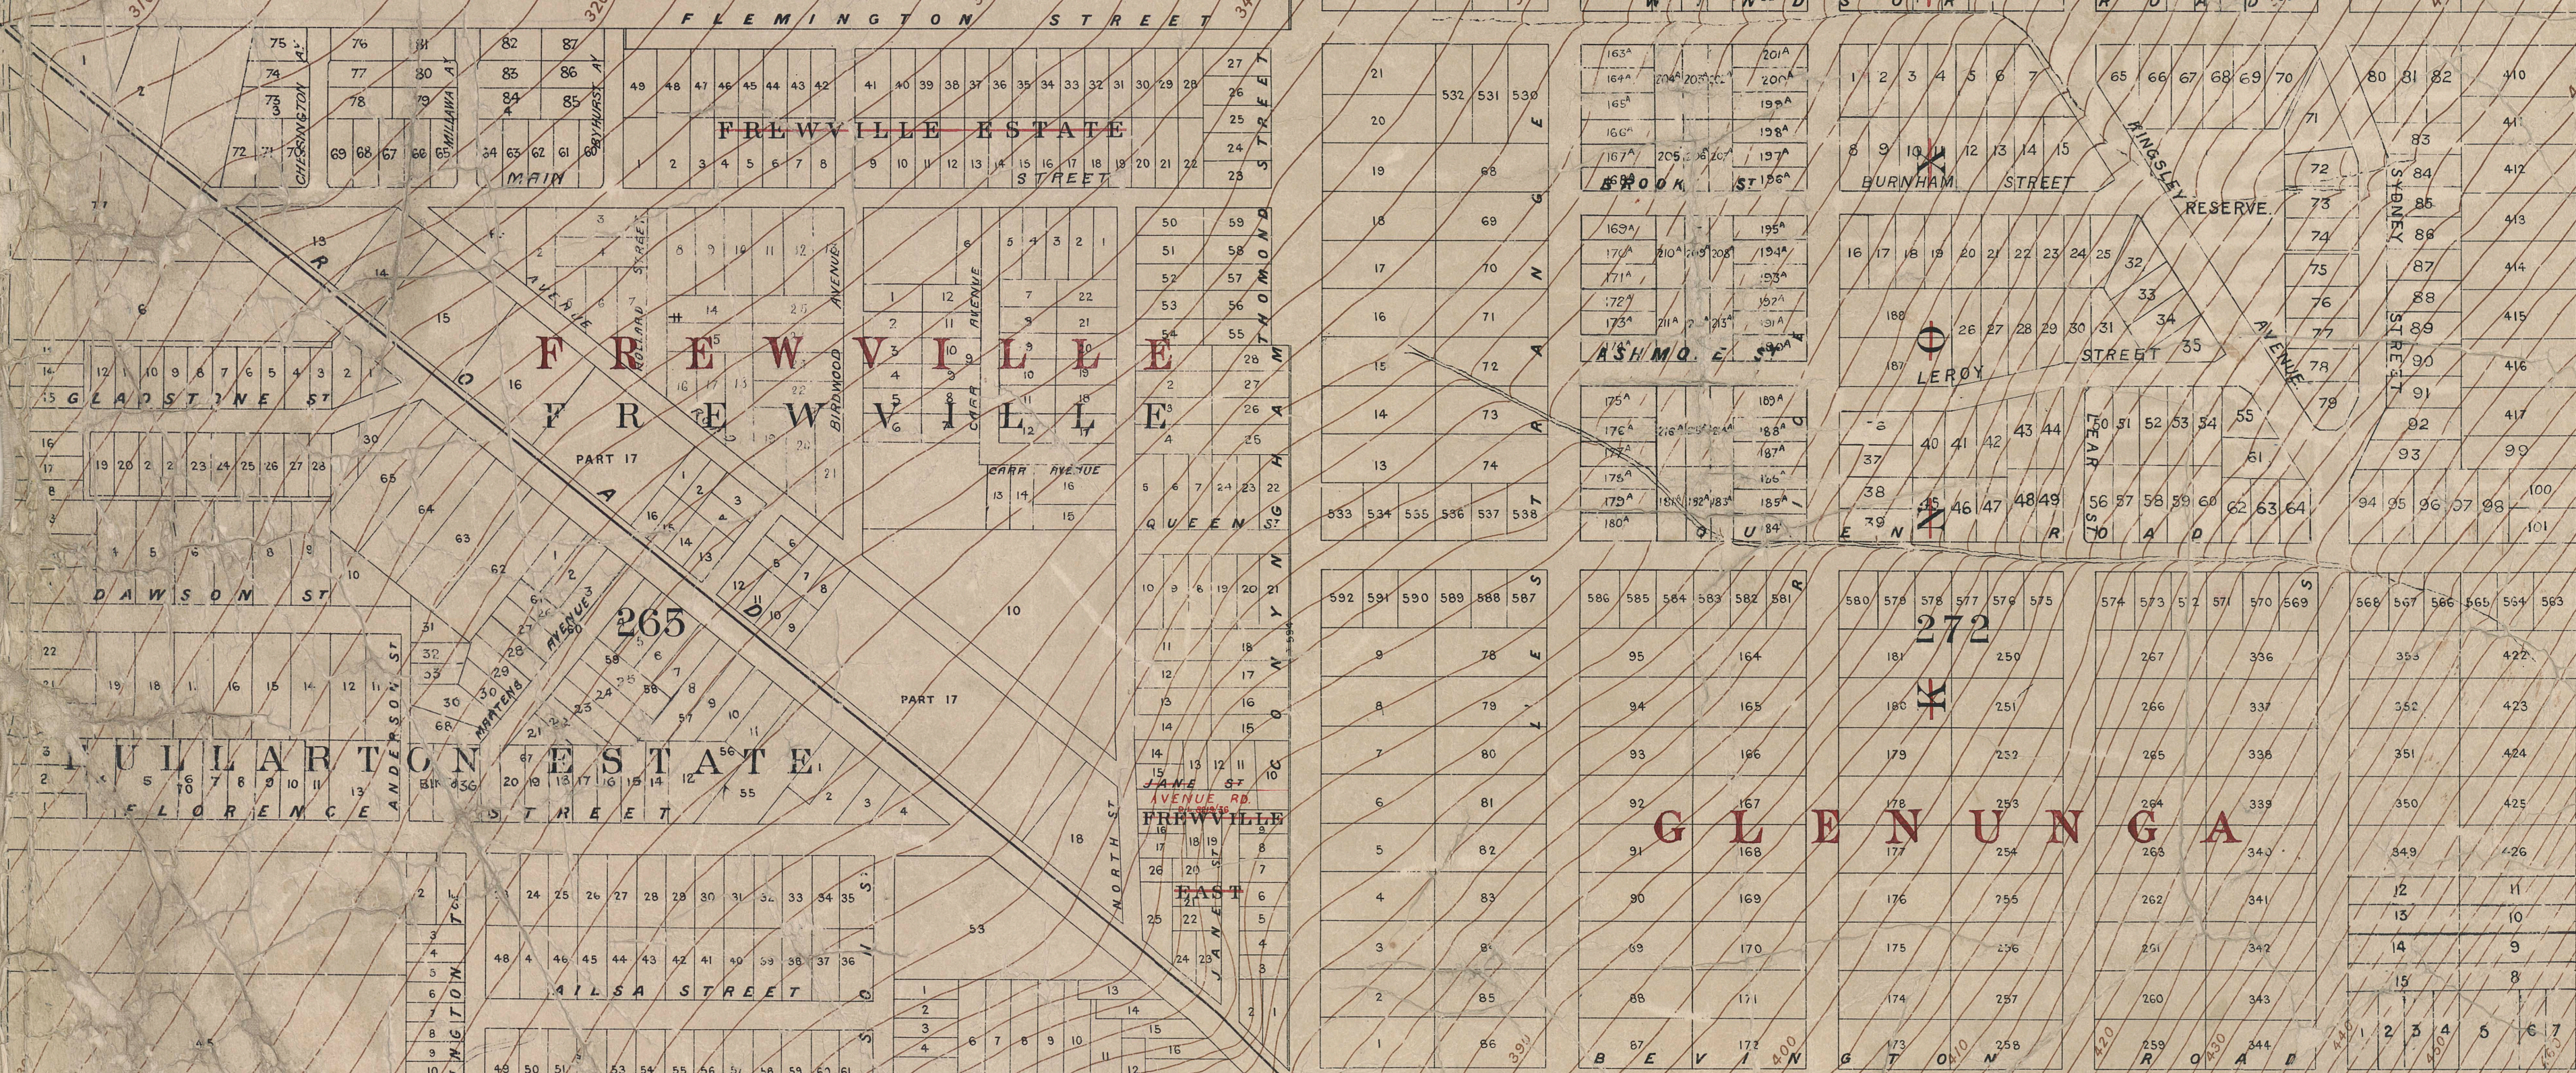

293

266

271

