


CAD ELL

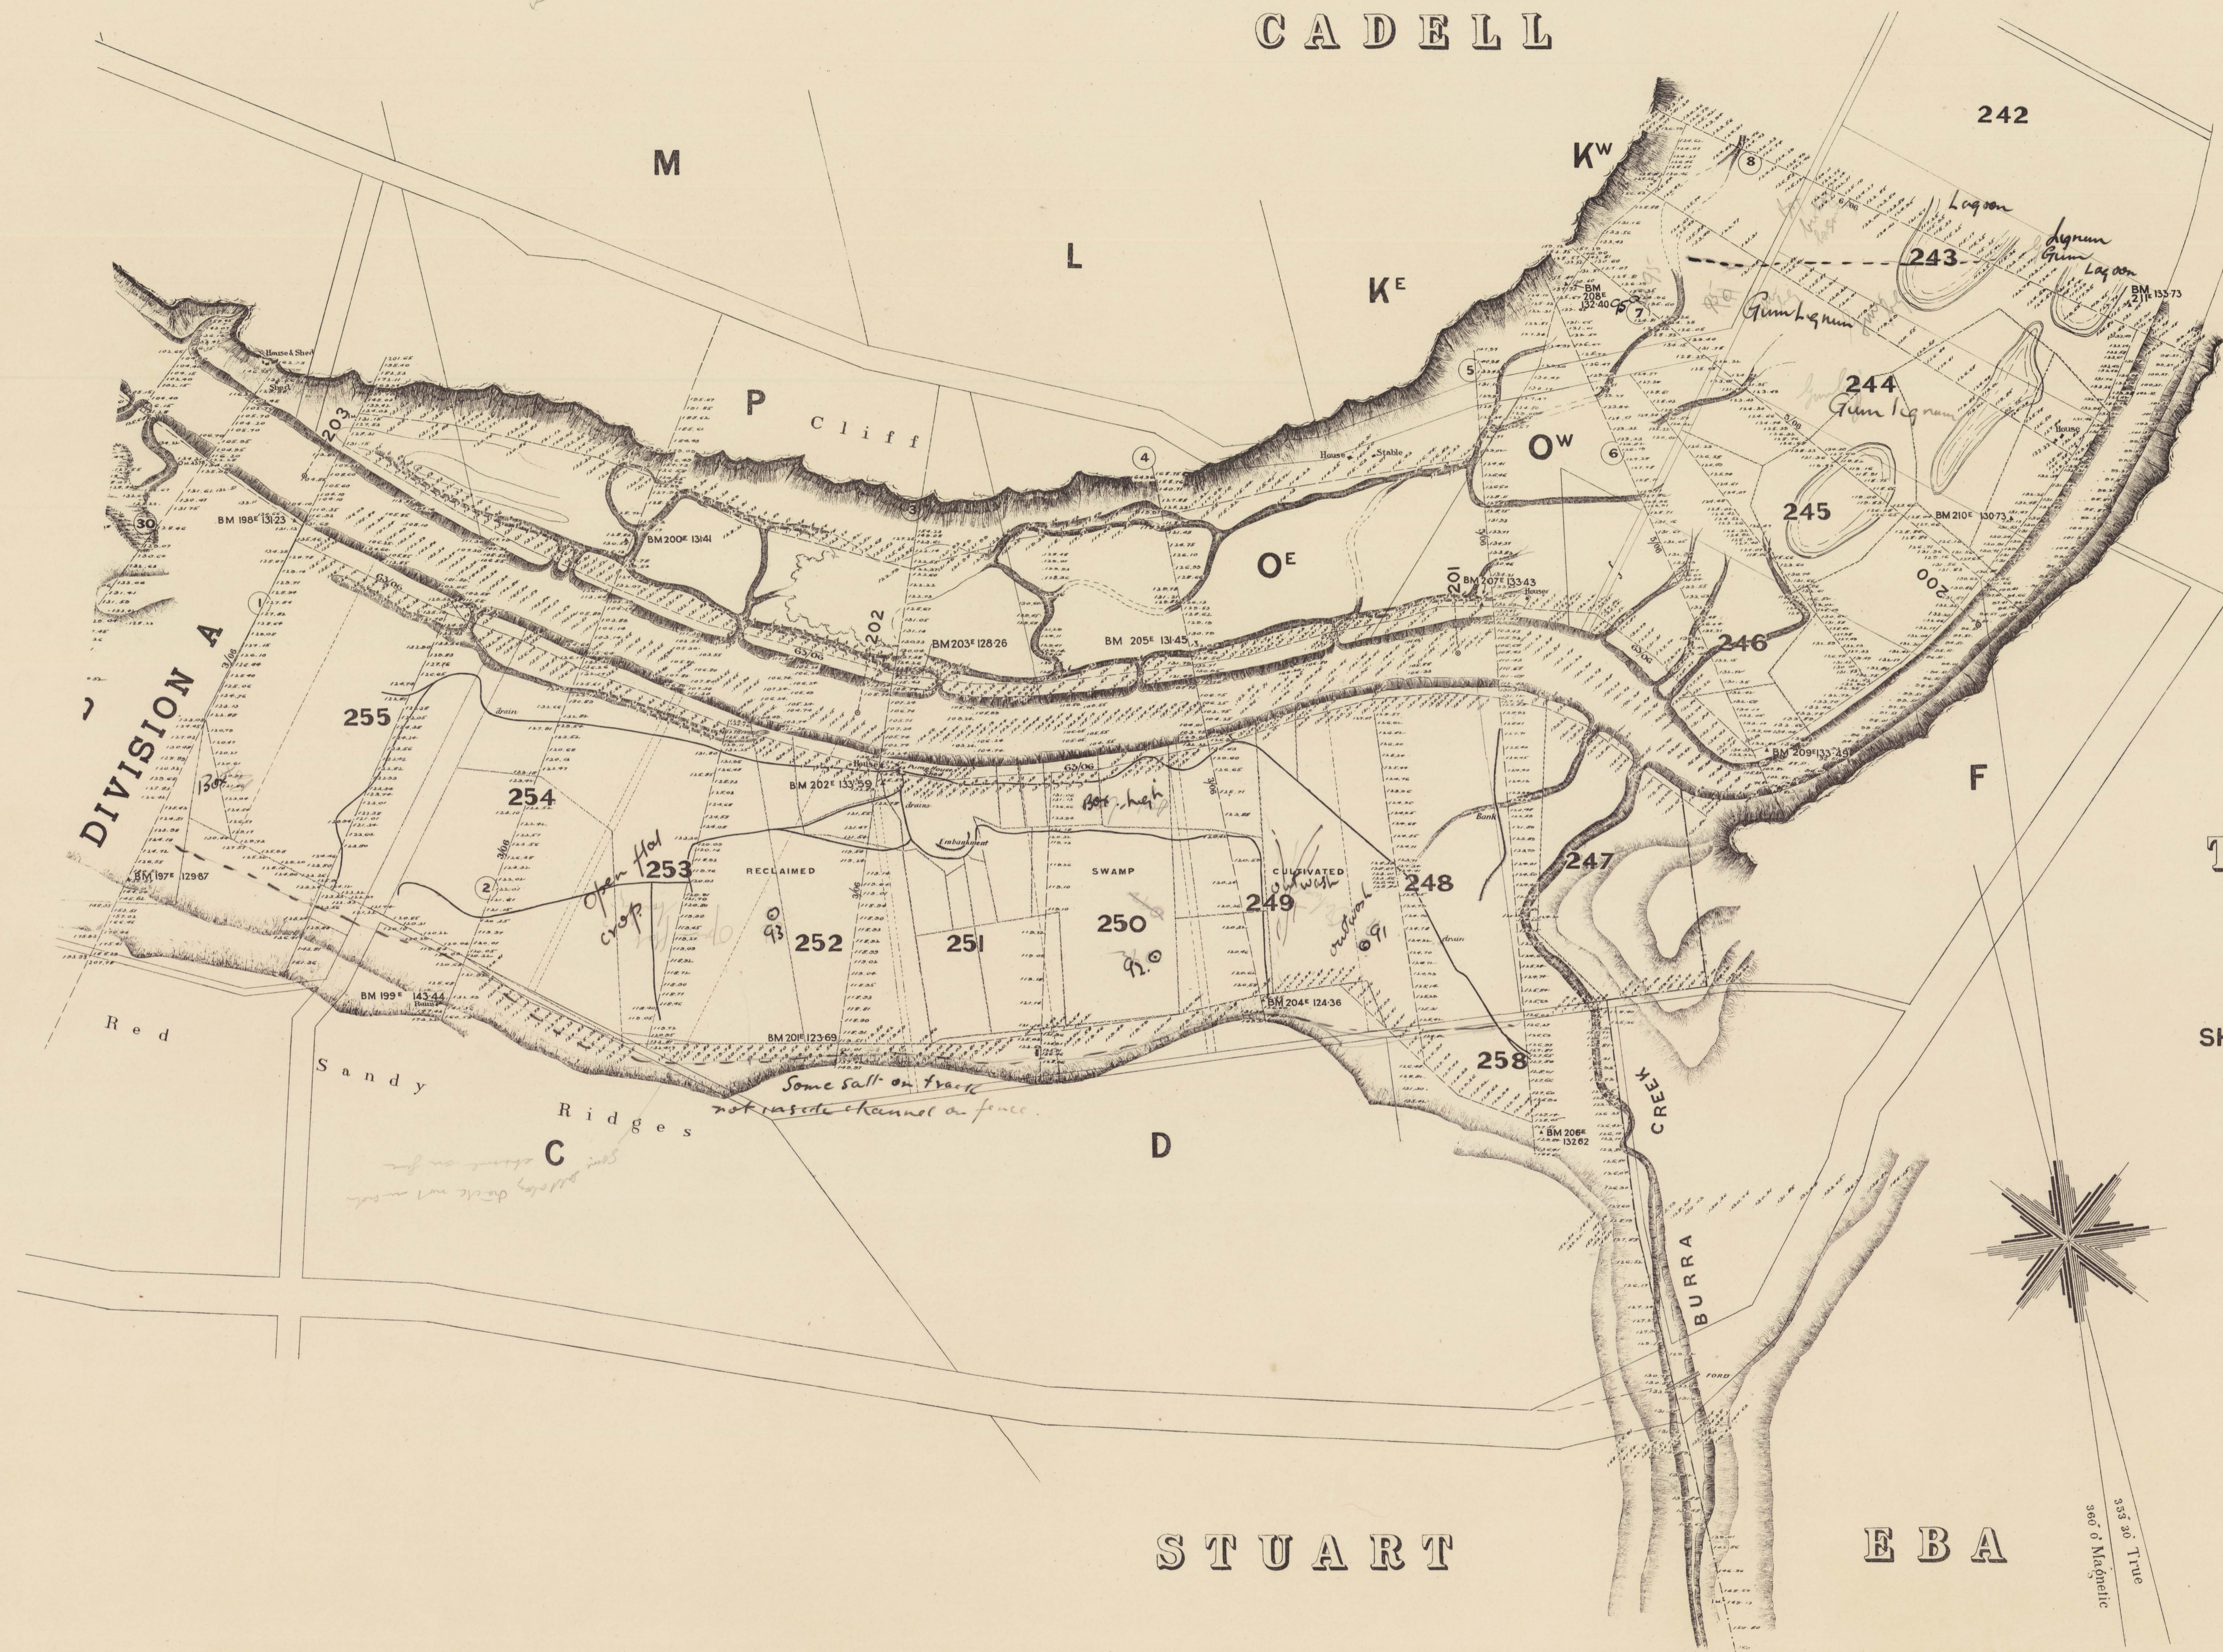


91	90
92	
93	
94	
95	
96	

S A G
THE RIVER MURRAY

GENERAL PLAN

SHOWING LEVELS ETC FOR DETERMINING
POSITIONS OF LOCKS AND WEIRS
DIVISIONS A & B
199 M TO 218 M
FROM MURRAY MOUTH

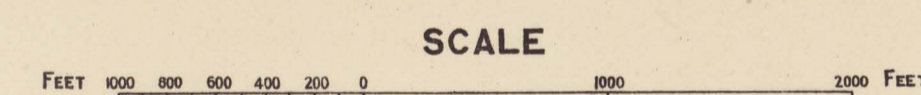

SCALE

E. O. 3044 of 05
Level Books 39, 40, 63 to 68, 79 to 82, of '06
Sketch Books 215, 220
Numbers of Cross Sections shown thus 98



Graham Stewart
ENGINEER IN CHIEF

STUART

EBA