

HUNDRED

OF

WAIKERIE

WAIKERIE
VILLAGE SETTLEMENT

PLAN N^o 5
Sheet N^o 1
OF 3.

S A G

THE RIVER MURRAY

GENERAL PLAN

SHOWING LEVELS ETC FOR DETERMINING
POSITIONS OF LOCKS AND WEIRS
DIVISION D
235 M TO 250 1/2 M
FROM MURRAY MOUTH


SCALE
FEET 0 100 200 300 400 500 600 700 800 900 1000

E. O. 3044 of 05
Level Books 16, 17, 18, 19, 20, 21, 35, 36, 37, 38 of 06.
Sketch Books 218 and 219.
Numbers of Cross Sections shown thus (36)



Graham Smith
ENGINEER IN CHIEF

A. VAUGHAN, GOVERNMENT PHOTOLITHOGRAPHER, ADELAIDE.

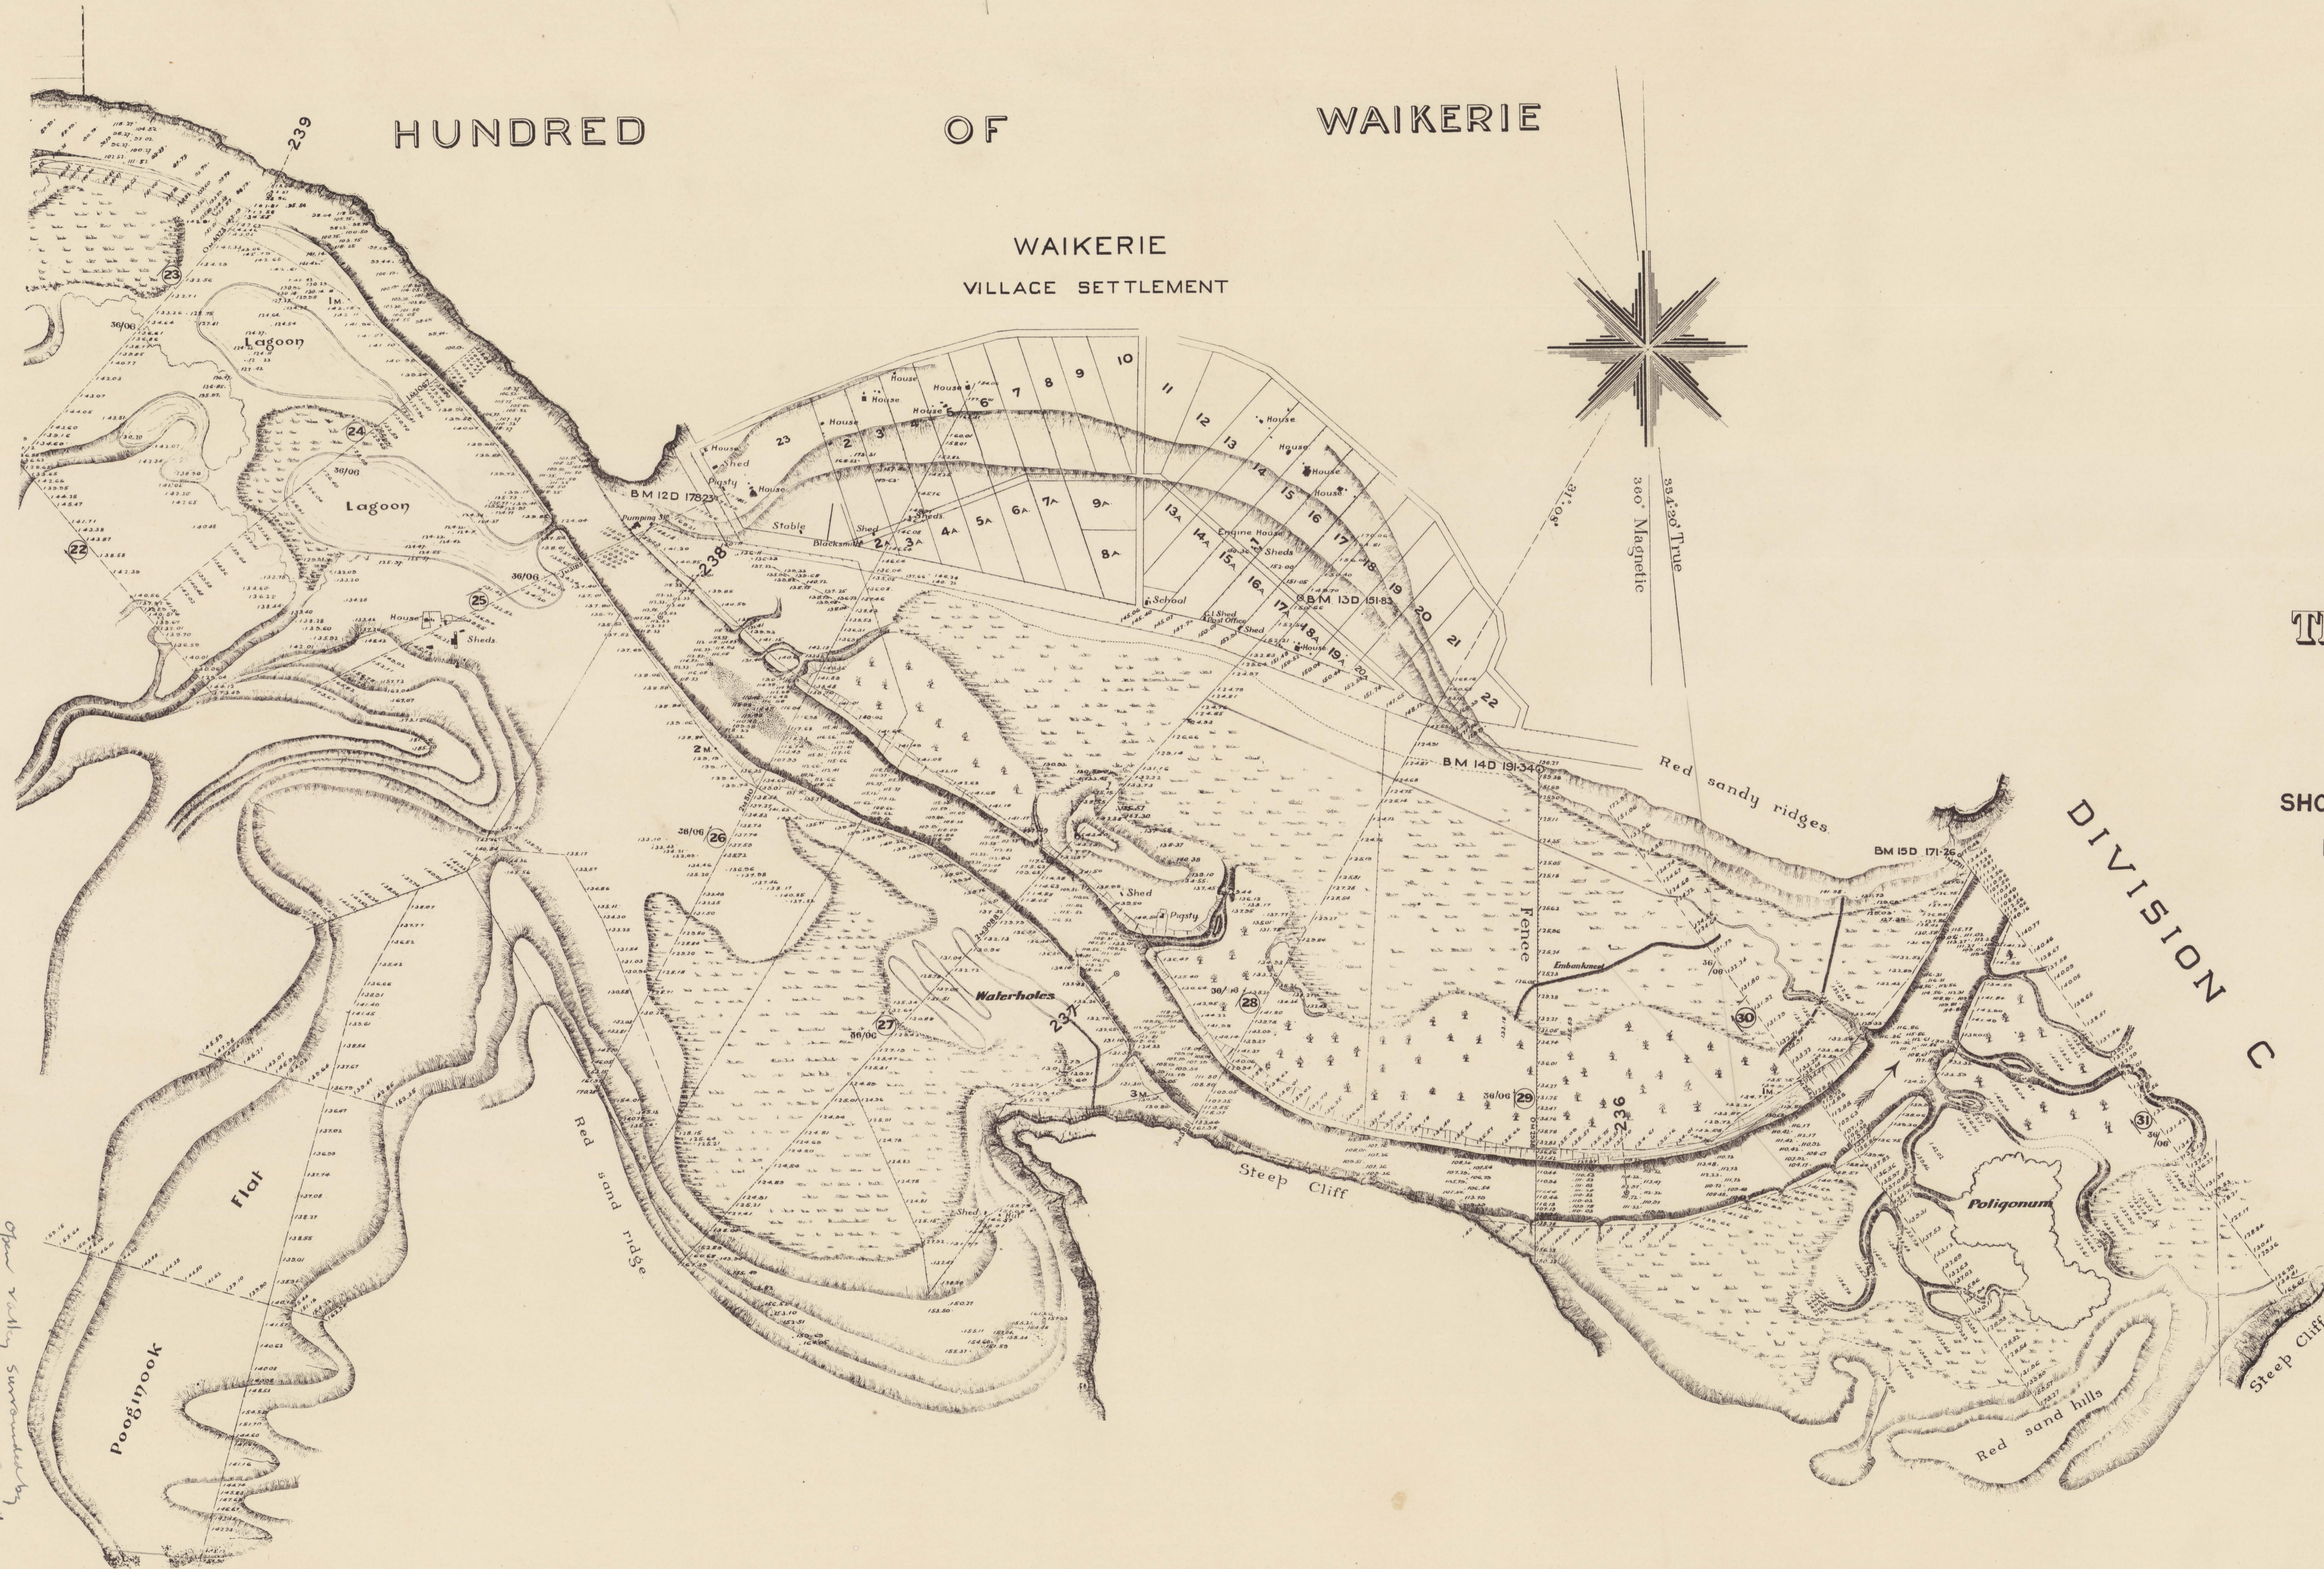

Open valley surrounded by
sandy ridges and hills at Waikerie
Plan 15 level of reference