


— LOCK N°3 —

Top Pool Level 139.00  
Bottom Pool Level 127.00

PLAN N°7.  
Sheet N°2.  
OF 2.

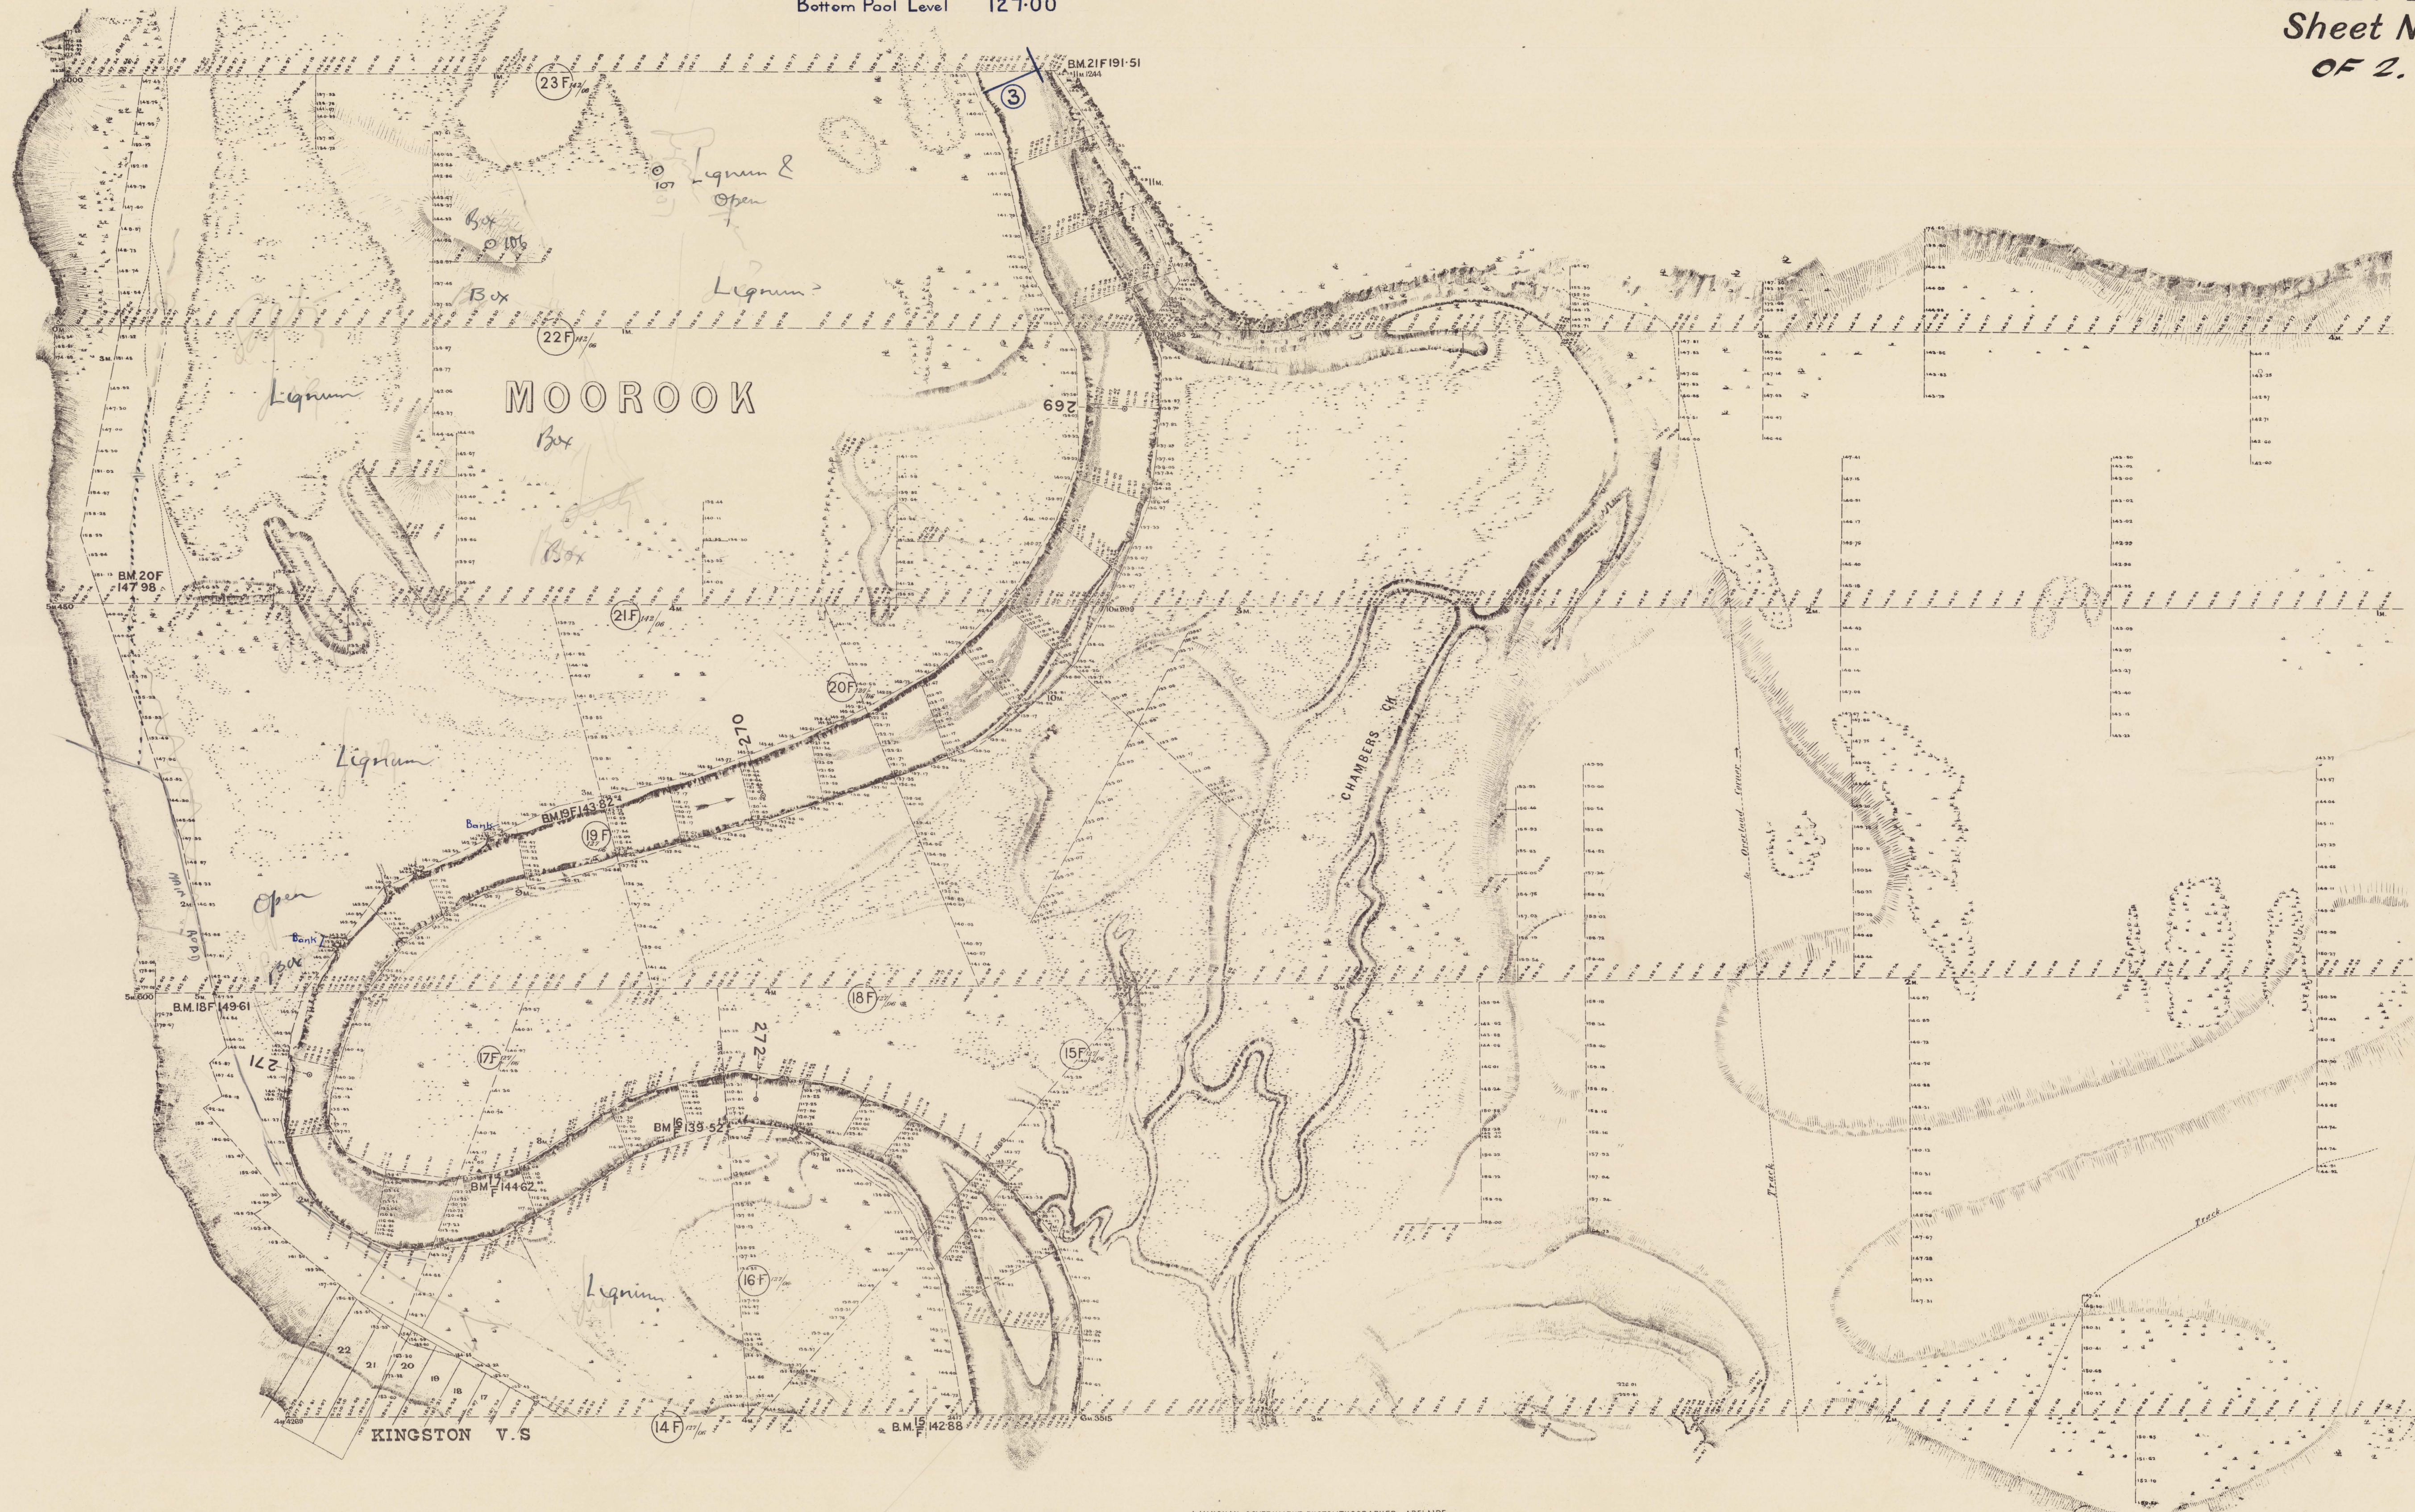

A. VAUGHAN, GOVERNMENT PHOTO LITHOGRAPHER, ADELAIDE.

Handwritten notes in the bottom right corner:  
5.5  
1.9  
6.4